

Rev.	Date	Drawn	Checked	Date

keppie
 architecture • interior design • planning • urban design • landscape

160 West Regent Street
 Glasgow G2 4RL
 telephone 0141 204 0066
 facsimile 0141 226 4571
 www.keppiedesign.co.uk

Client
TAL CPT



Project
Maxim Office Park

Drawing
**Maxim 06
 Ground Floor Plan**


Scale N.T.S. Paper (A1)

Project No. 206028-000 Drawing KD-MAX-0600-021 Rev. -

Created - TS Status Date - 27/04/09 Checked - CVD

INFORMATION
 A1

CDM:
 Refer to designers health and safety risk assessment sheets for information relating to hazard identification and recommended control measures.

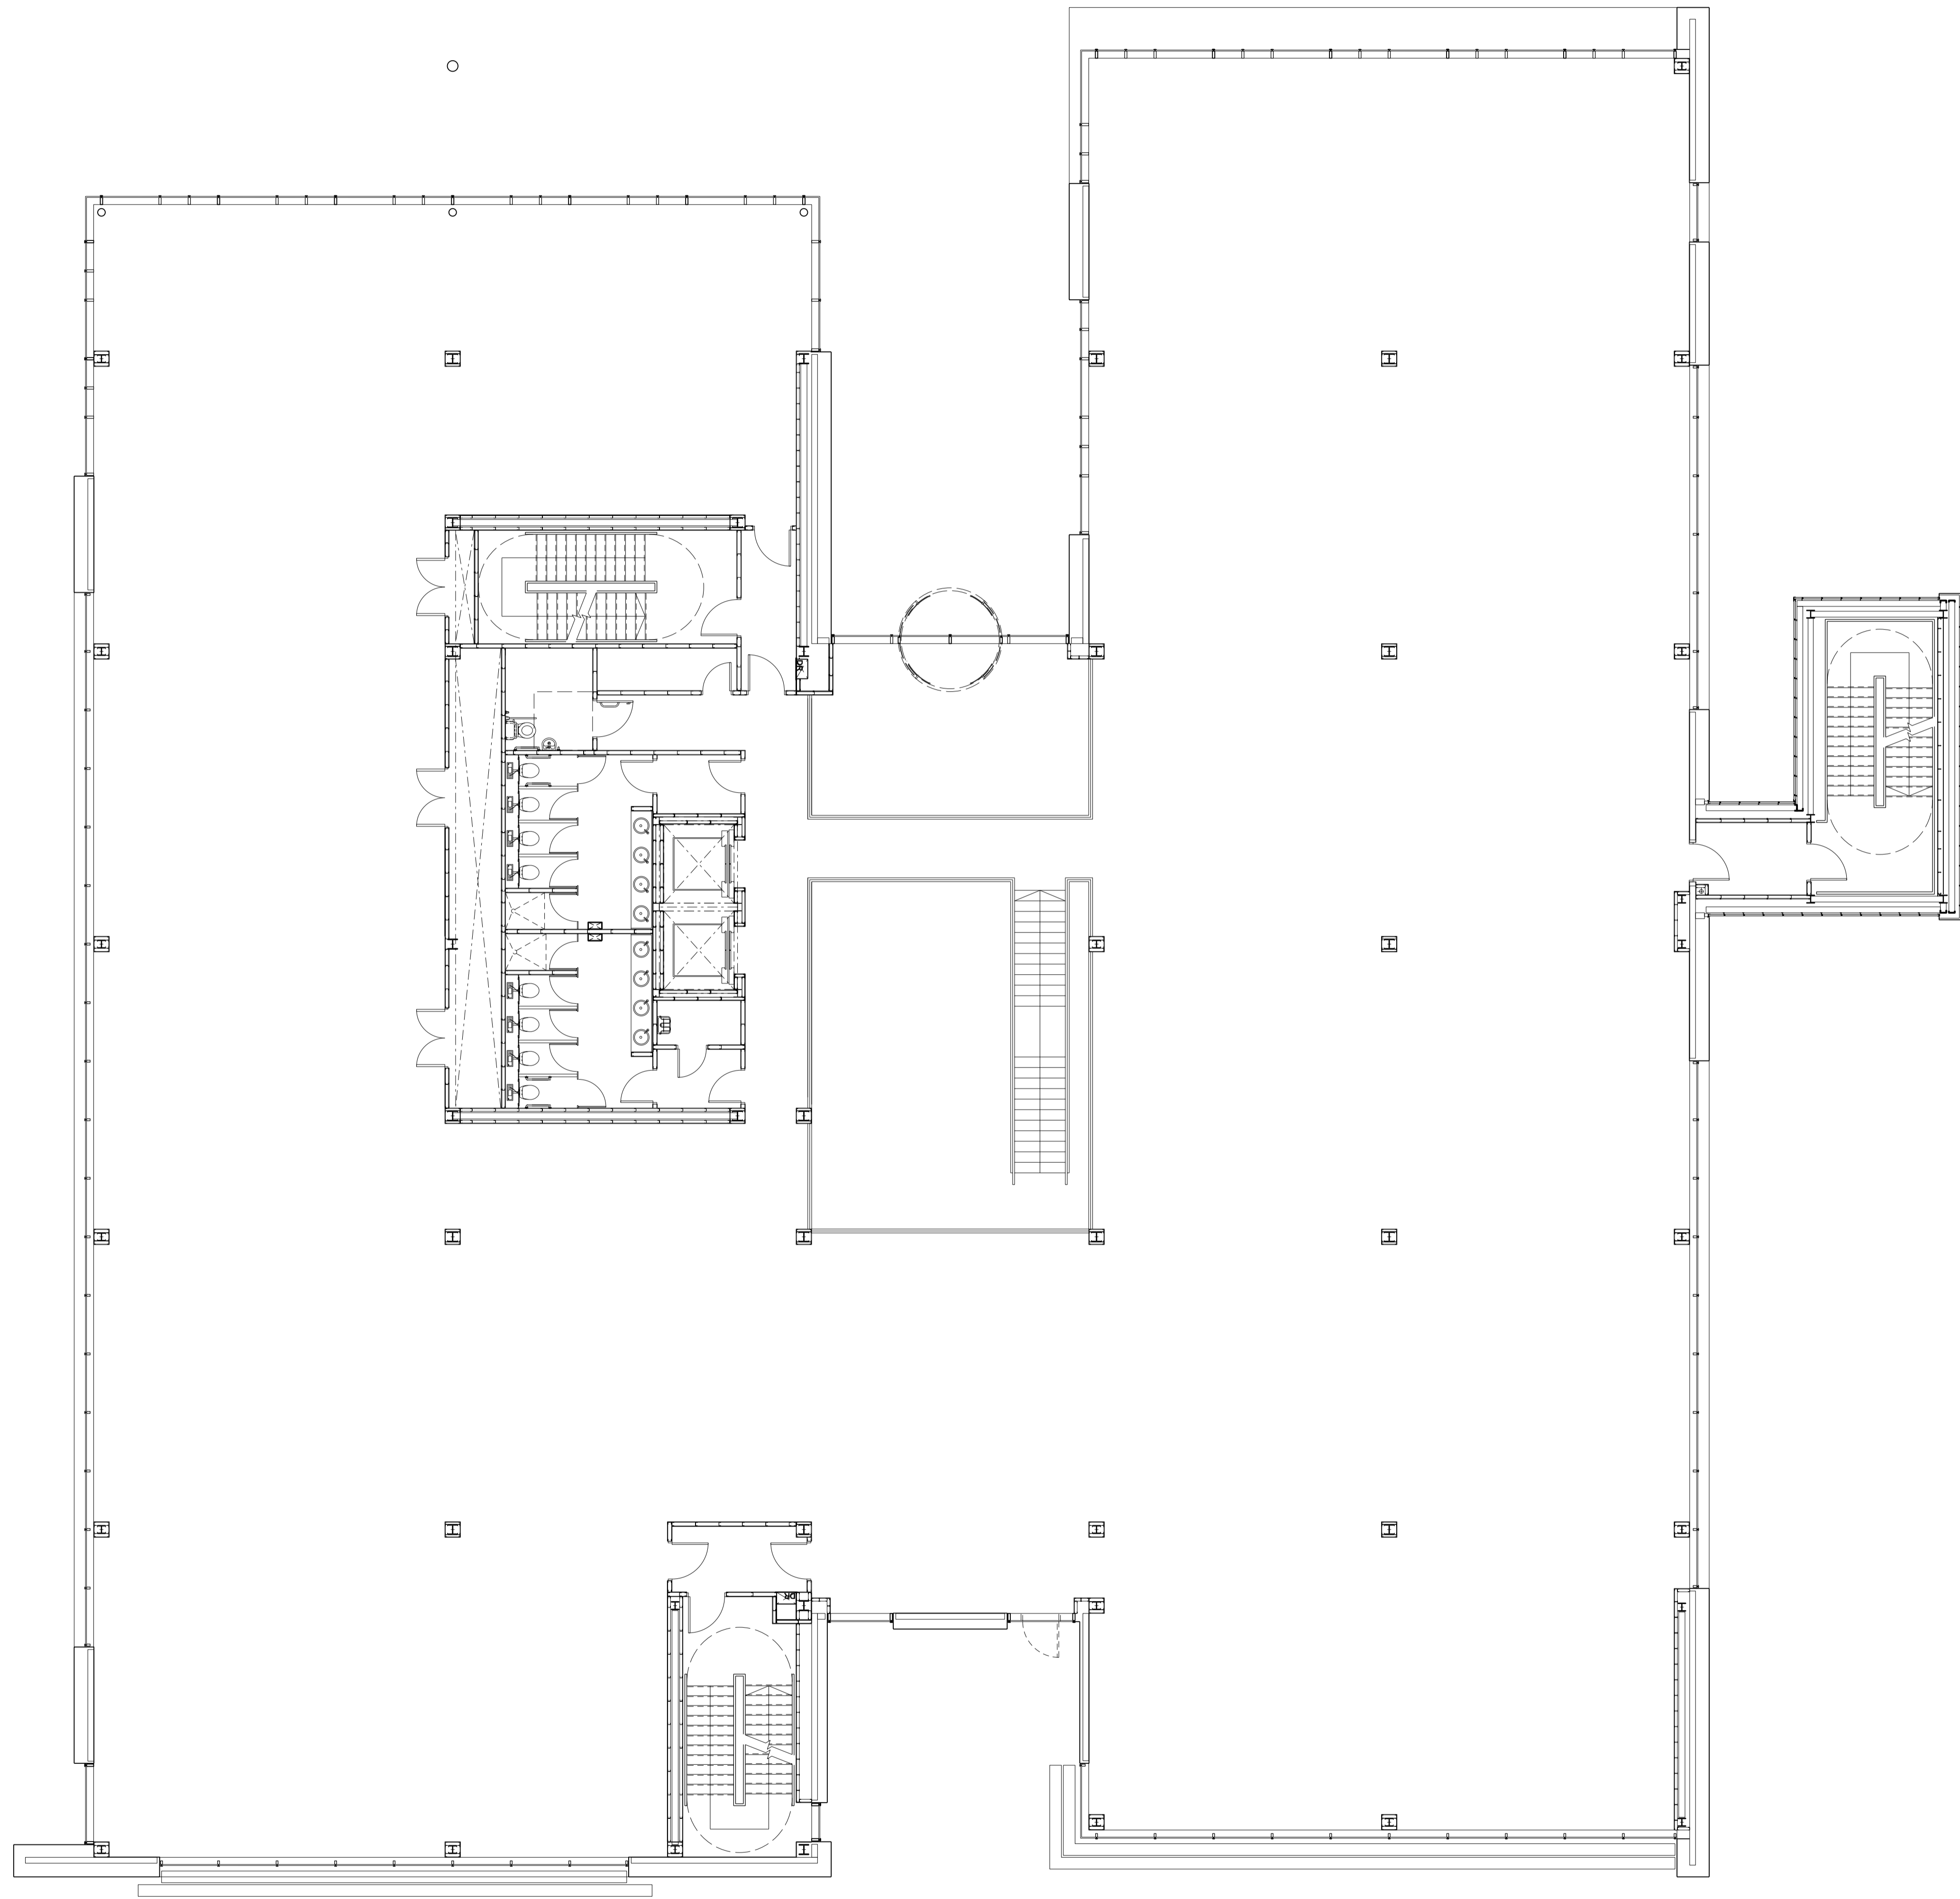

Rev.	Drawn	Checked	Date

keppie
 architecture • interior design • planning • urban design • landscape

160 West Regent Street
 Glasgow G2 4RL
 telephone 0141 204 0066
 facsimile 0141 226 4571
 www.keppiedesign.co.uk

Client
TAL CPT



Project
Maxim Office Park

Drawing
**Maxim 6
 First Floor Plan**

Scale **N.T.S** Paper **(A1)**

Project No. **206028-000** Drawing **KD-MAX-0601-021**


Created • TS Status
 Date • 27/04/09
 Checked • CVD

INFORMATION

A1

CDM:

Refer to designers health and safety risk assessment sheets for information relating to hazard identification and recommended control measures.

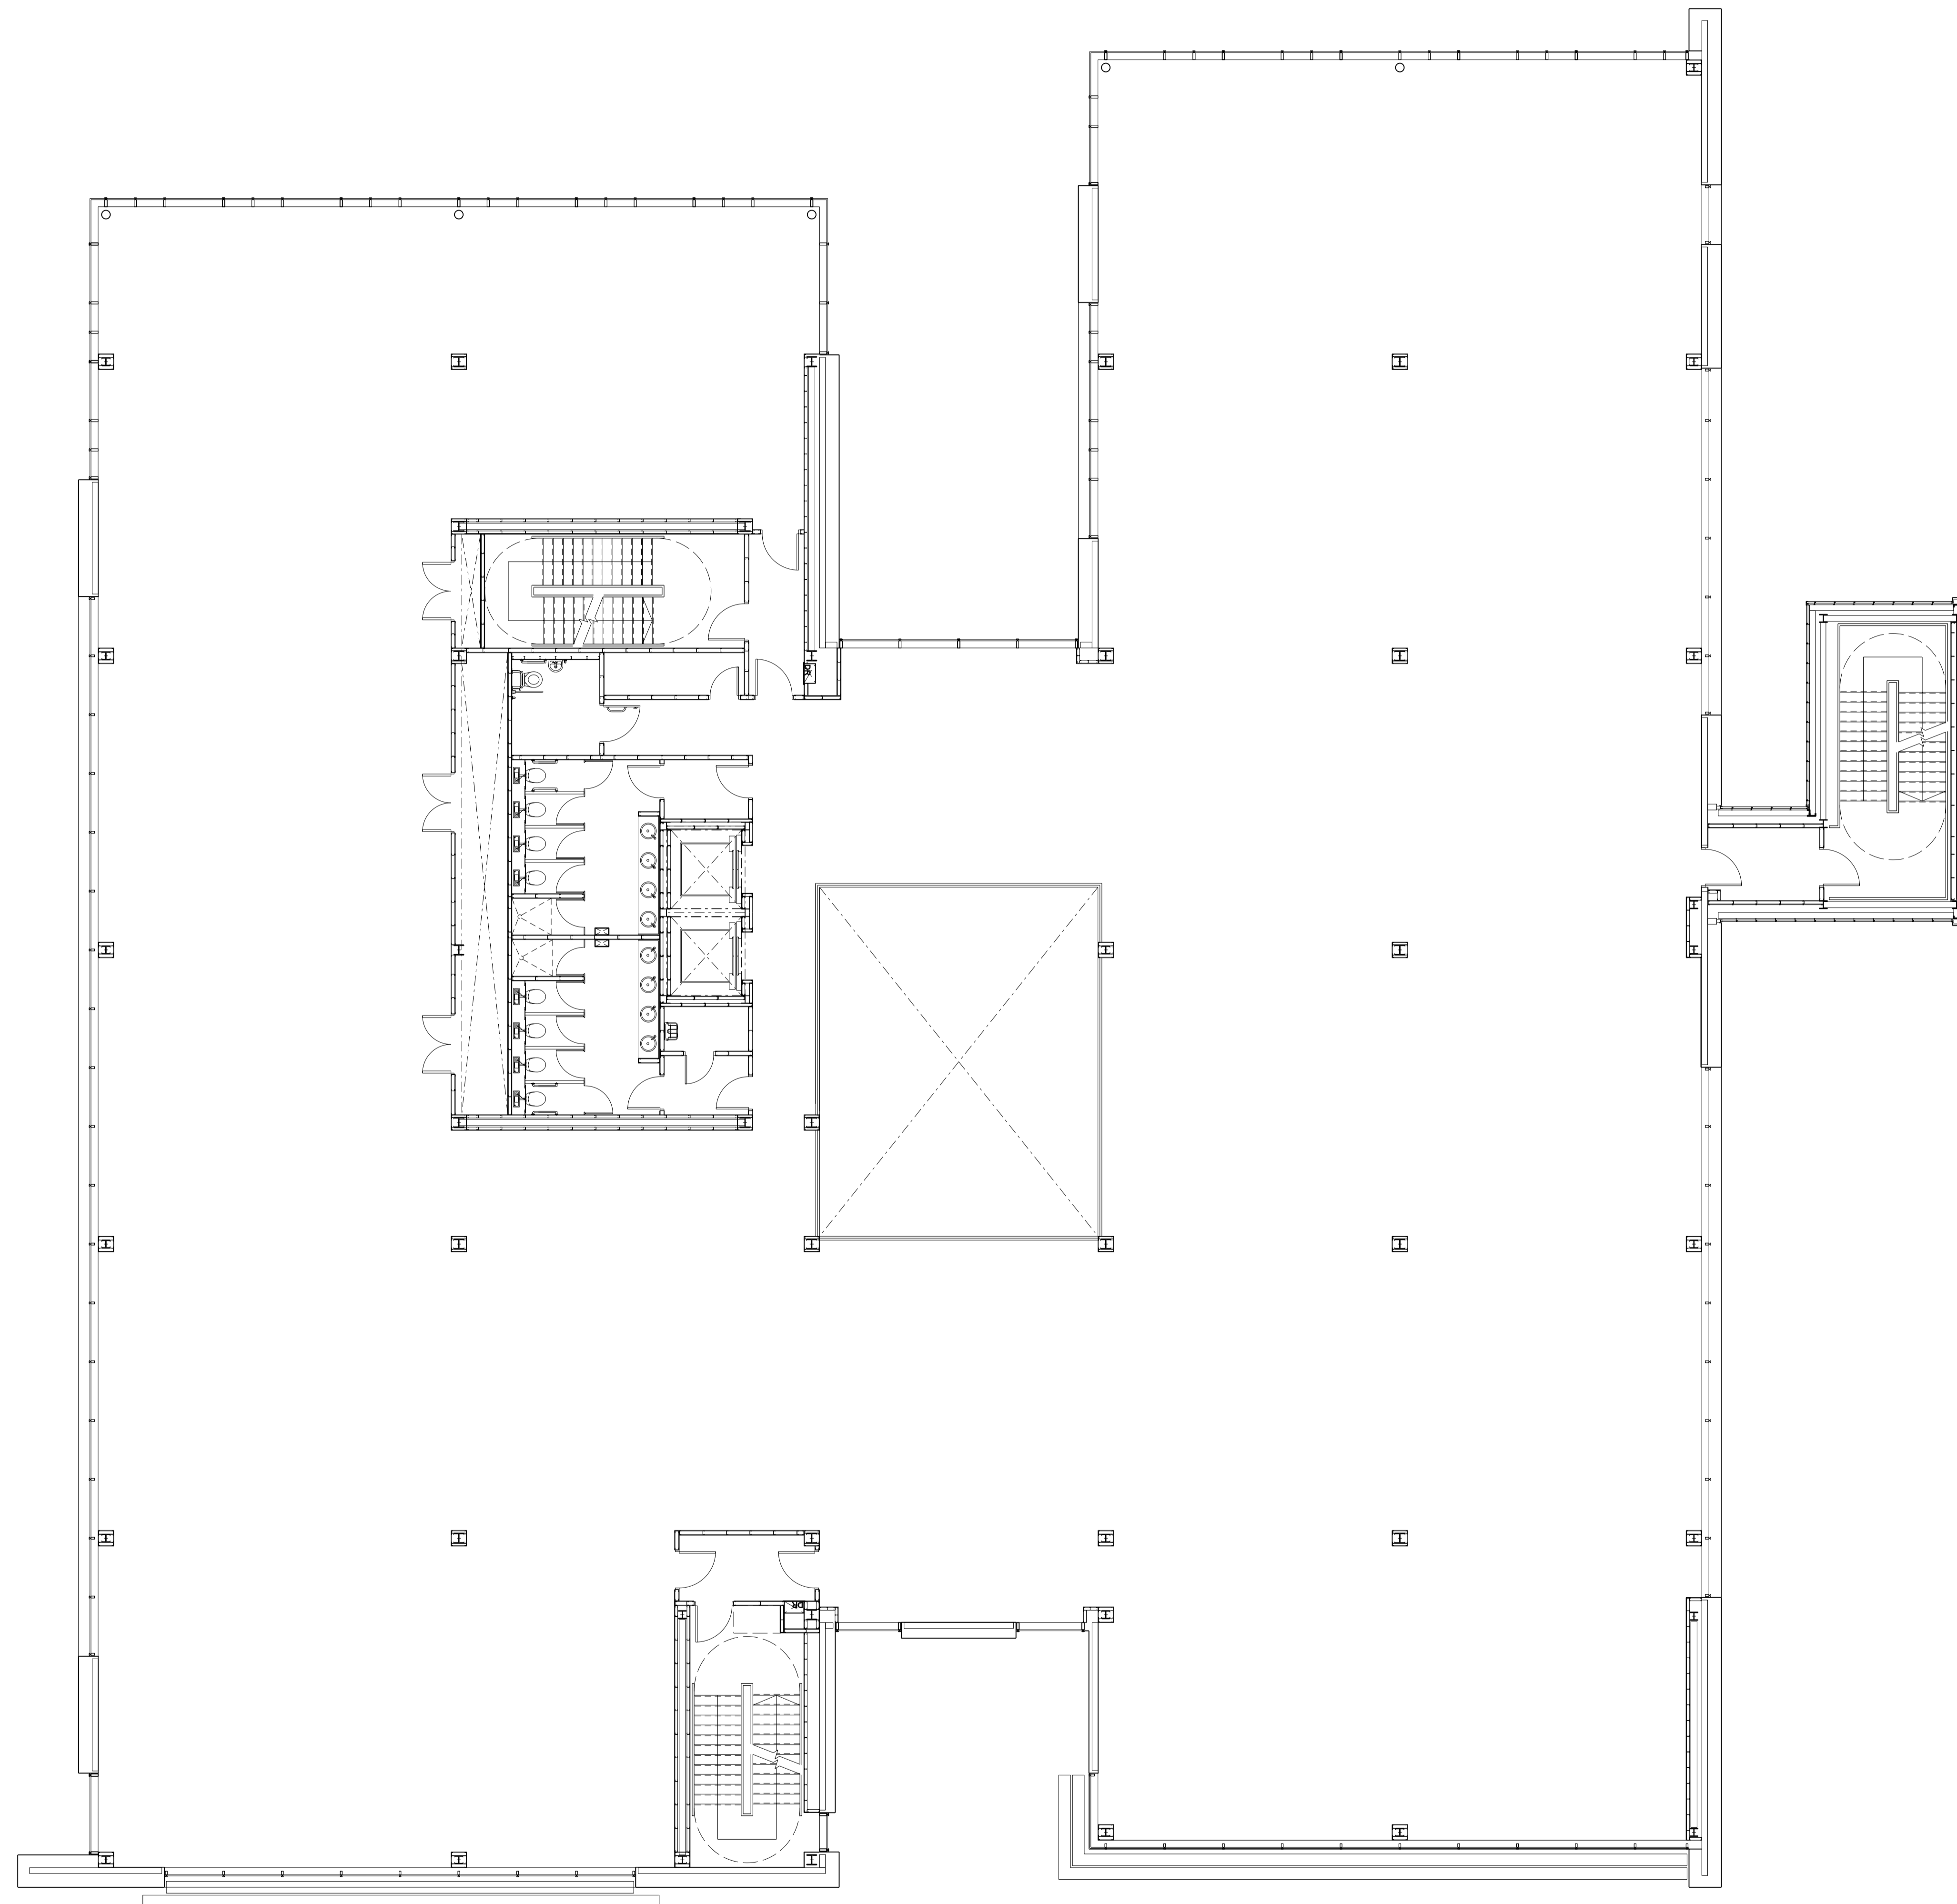

Rev.	Drawn	Check	Date

keppie

architecture • interior design • planning • urban design • landscape

160 West Regent Street
Glasgow G2 4RL
telephone 0141 204 0066
facsimile 0141 226 4571
www.keppiedesign.co.uk

Client
TAL CPT



Project
Maxim Office Park

Drawing
**Maxim 6
Second Floor Plan**

Scale N.T.S. Paper (A1)


Project No. 206028-000 Drawing KD-MAX-0602-021 Rev. -

Created - TS Status
Date - 27/04/09
Checked - CVD

INFORMATION

CDM:

Refer to designers health and safety risk assessment sheets for information relating to hazard identification and recommended control measures.

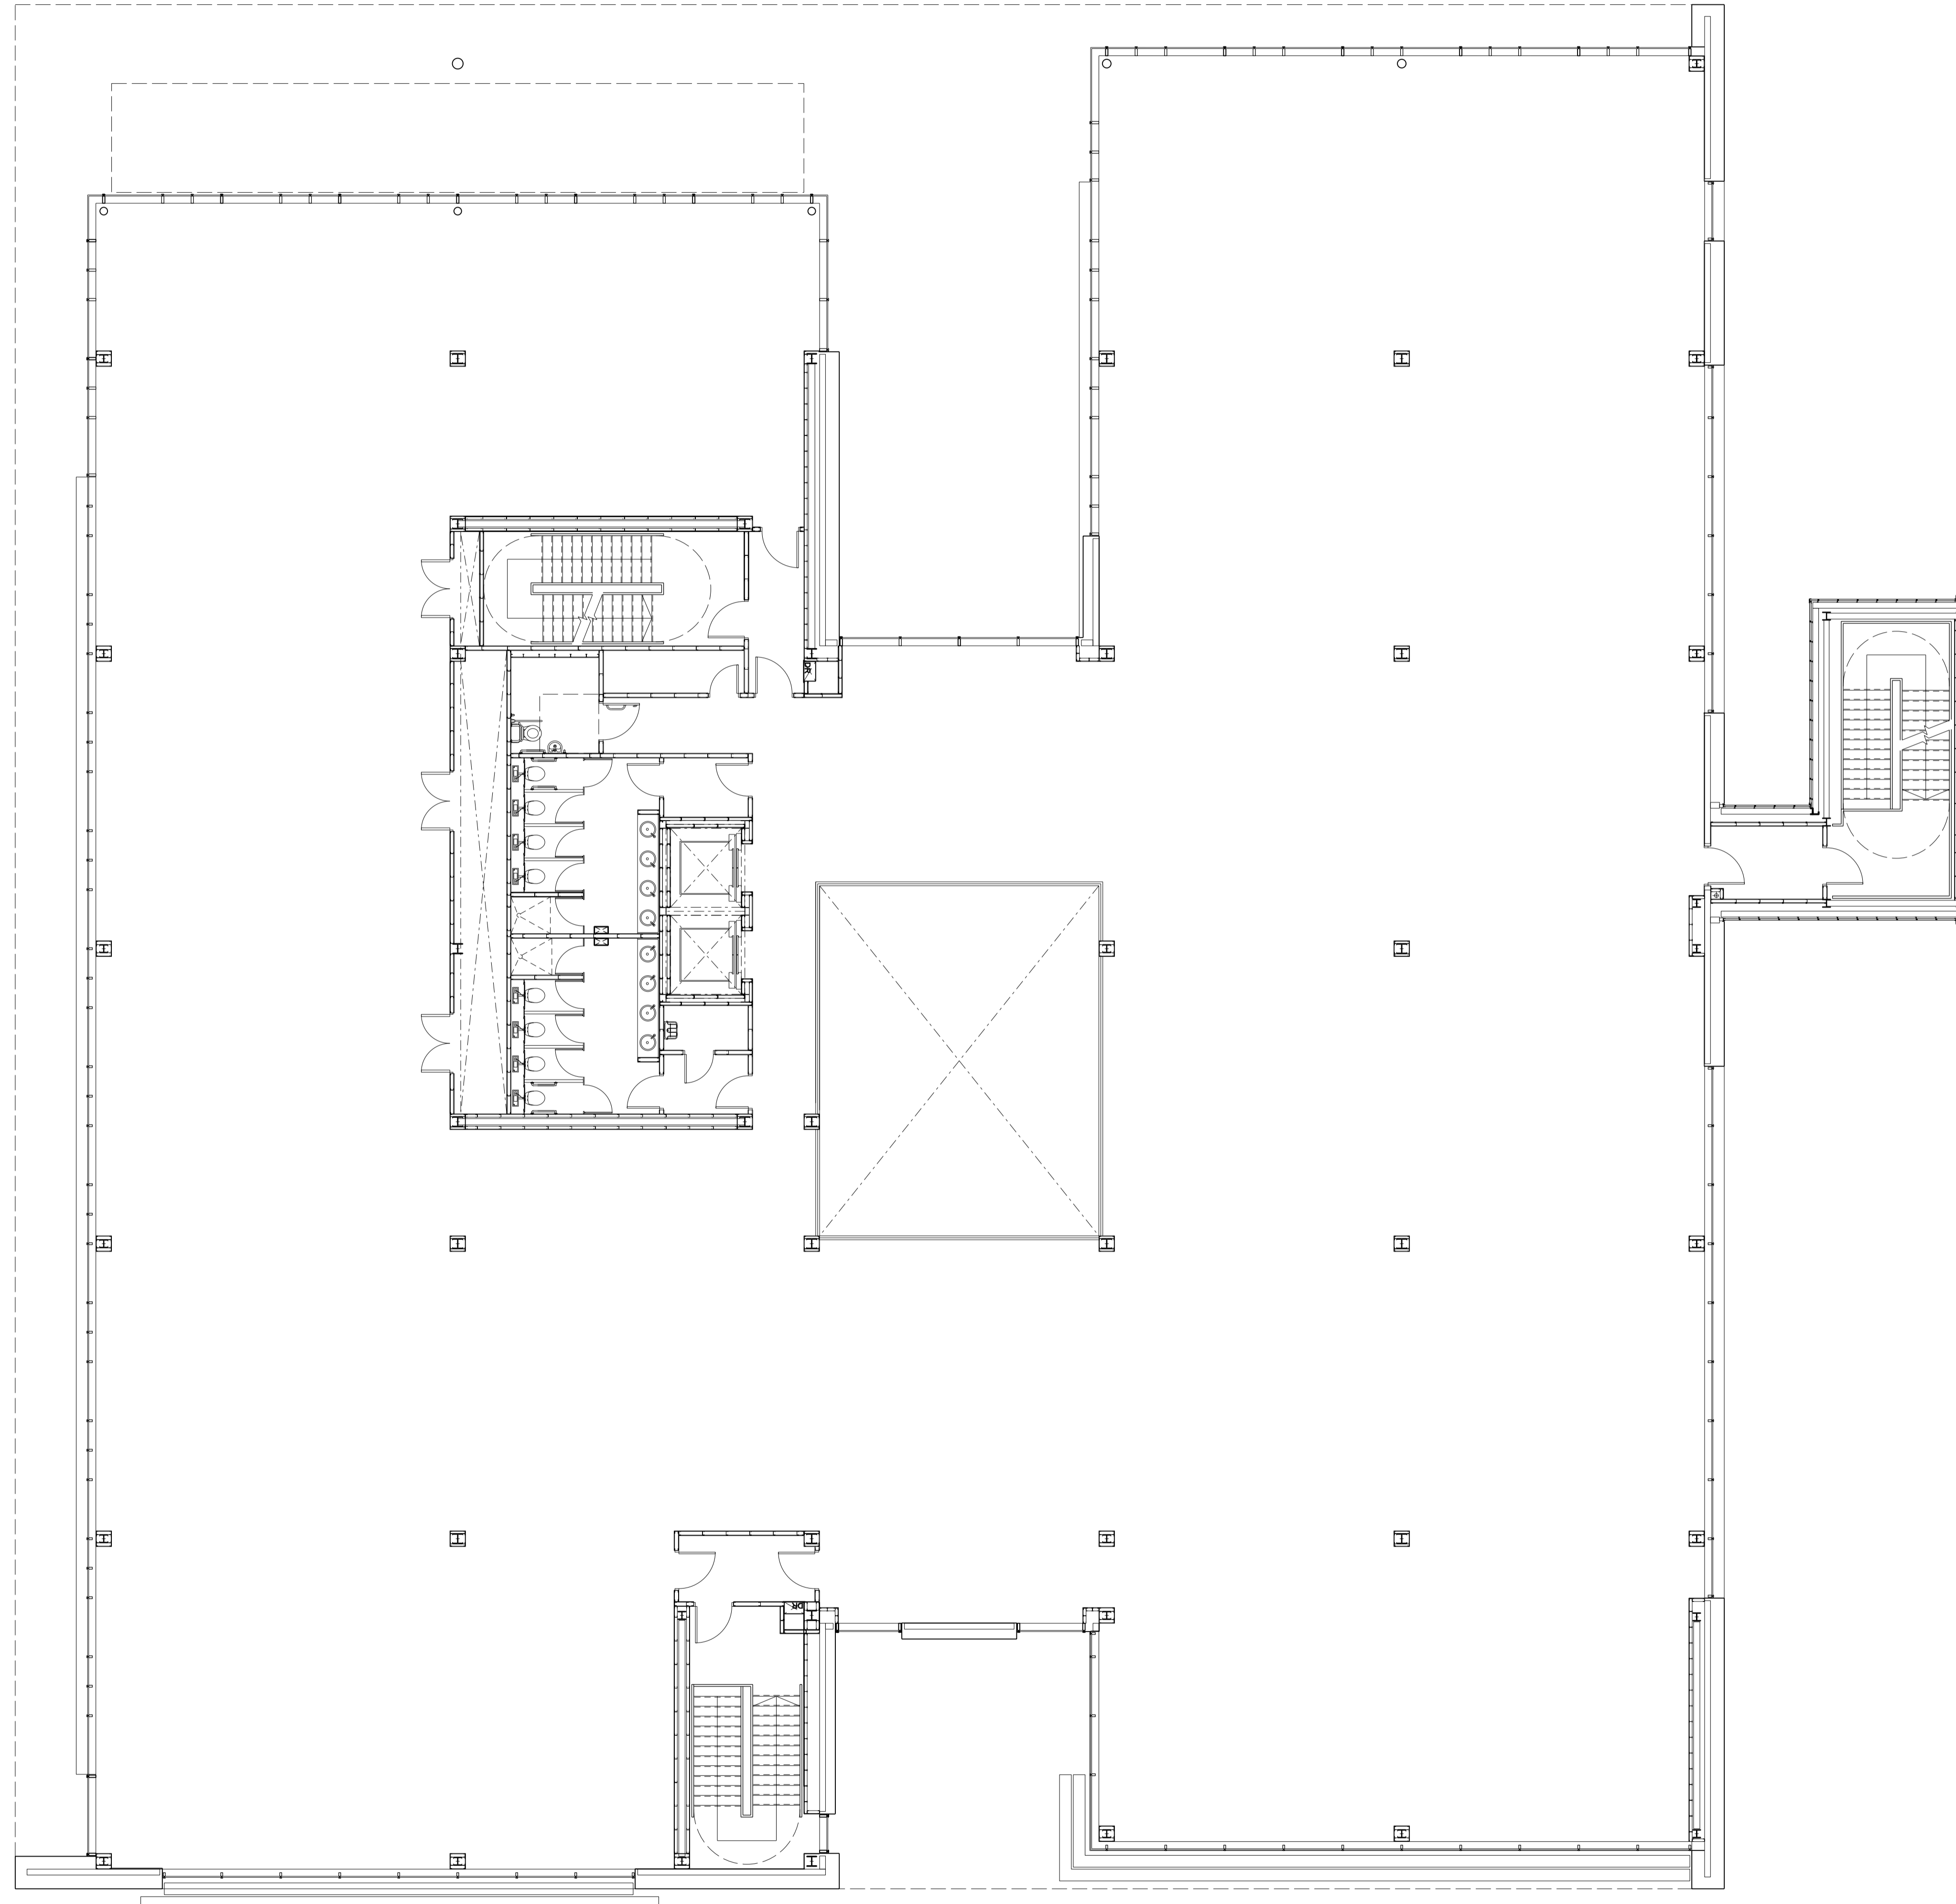

Rev.	Drawn	Checked	Date

keppie

architecture • interior design • planning • urban design • landscape

160 West Regent Street
Glasgow G2 4RL
telephone
facsimile
www.keppiedesign.co.uk

0141 204 0066
0141 226 4571

Client
TAL CPT



Project
Maxim Office Park

Drawing
Maxim 6
Third Floor Plan

Scale Paper
N.T.S (A1)

Project No. Drawing
206028-000 KD-MAX-0603-021

Created - TS Status
Date - 27/04/09
Checked - CVD

INFORMATION
A1